

Jamison-Brown House

not to scale


NORTH





TRITON MUSEUM OF ART

Floor Plan

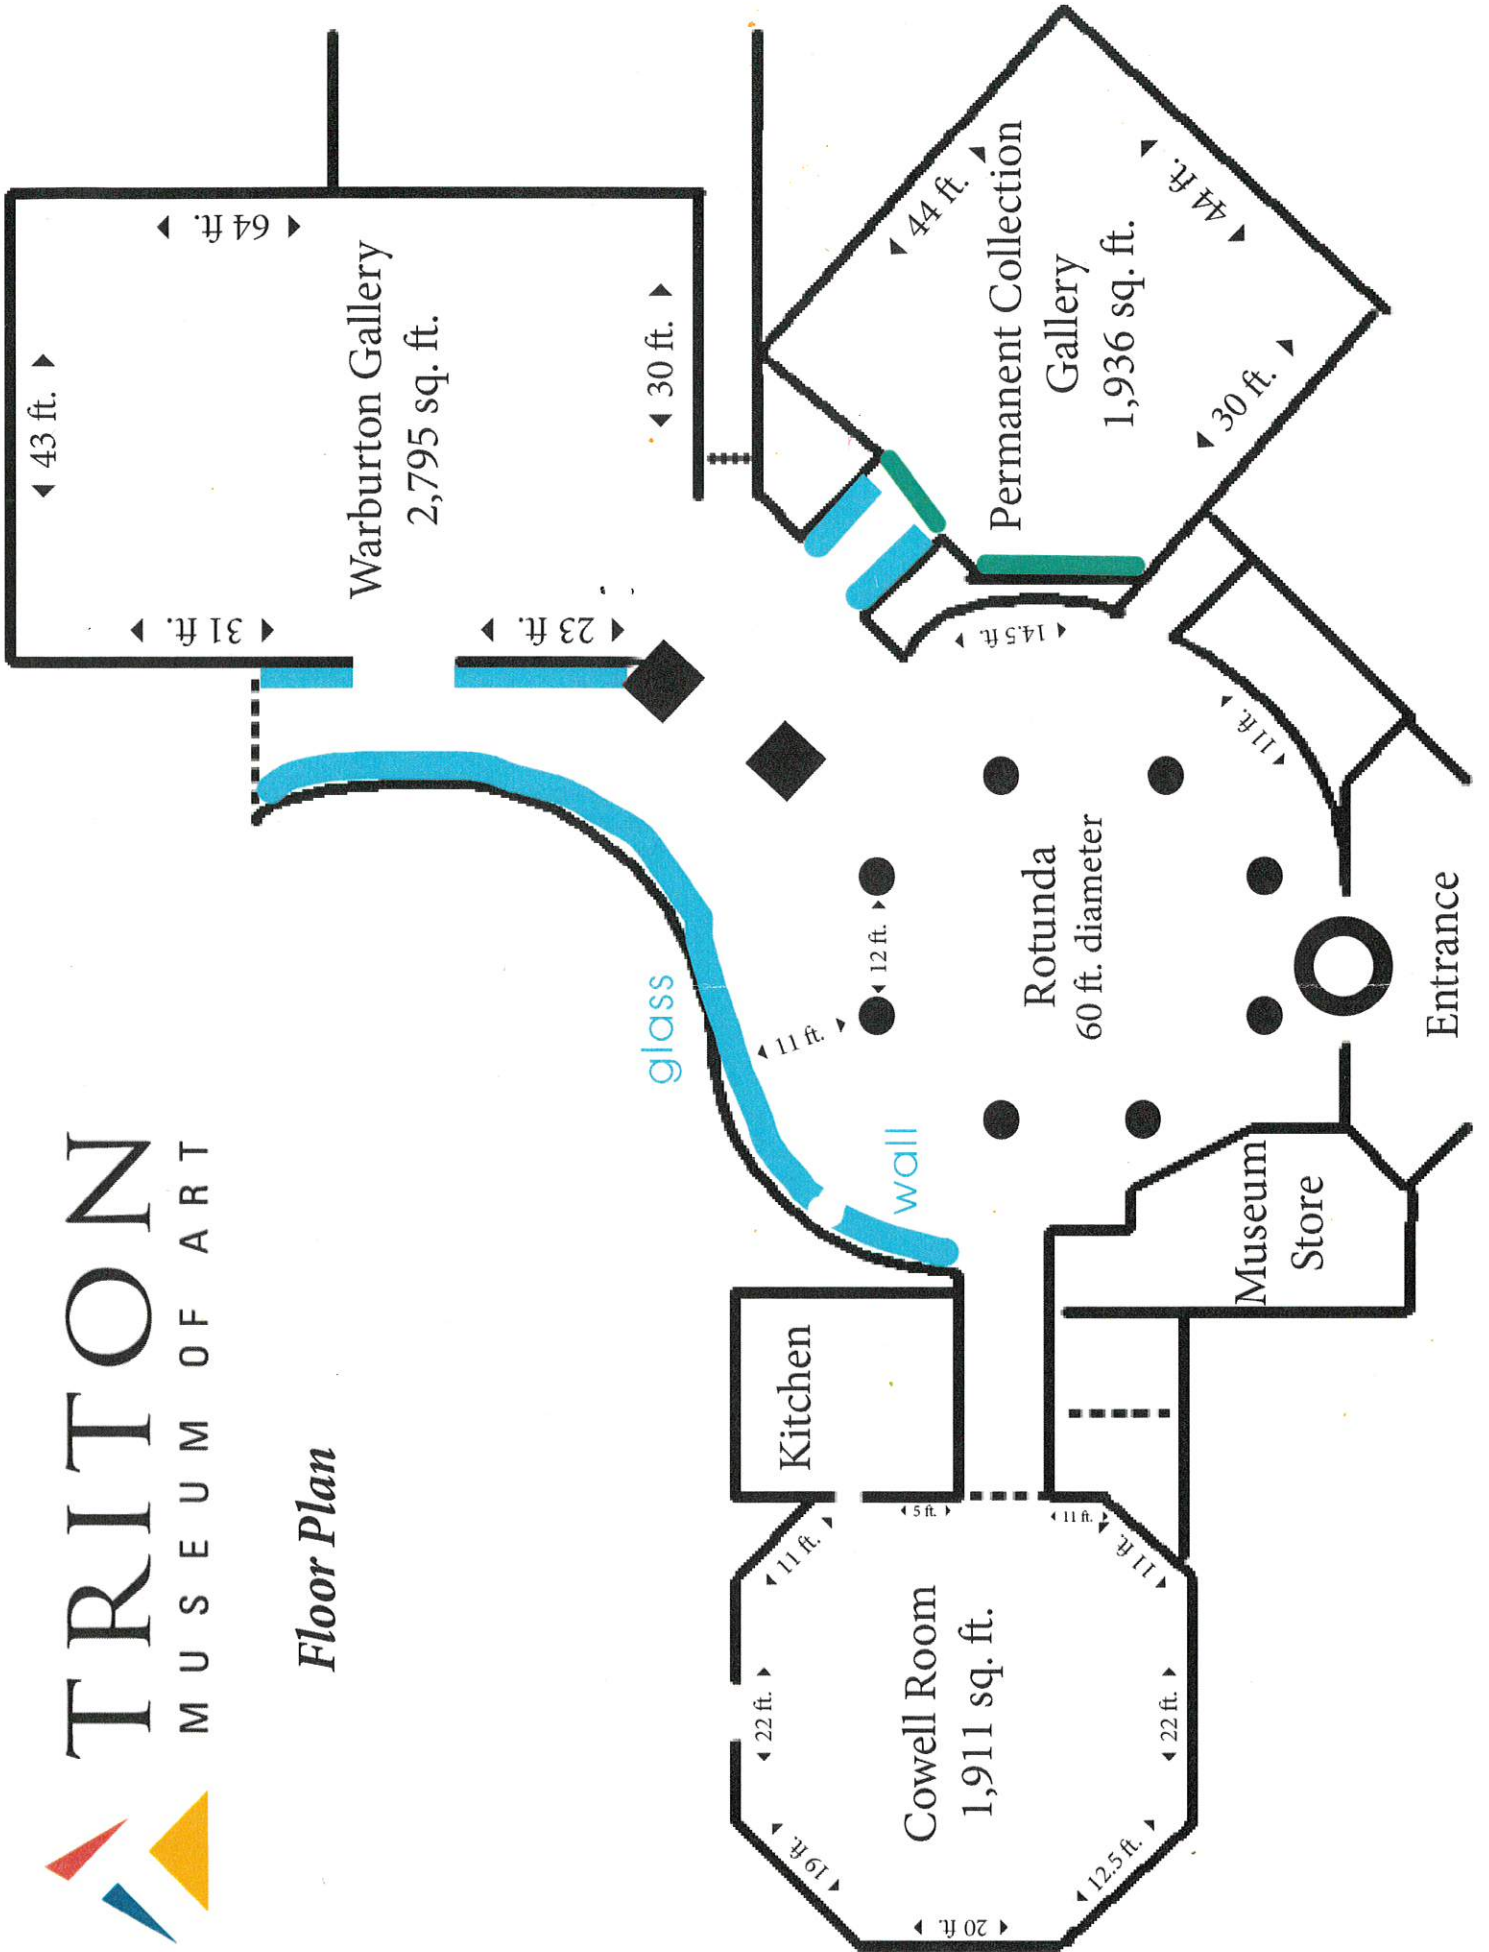

TRITON MUSEUM GROUNDS

